
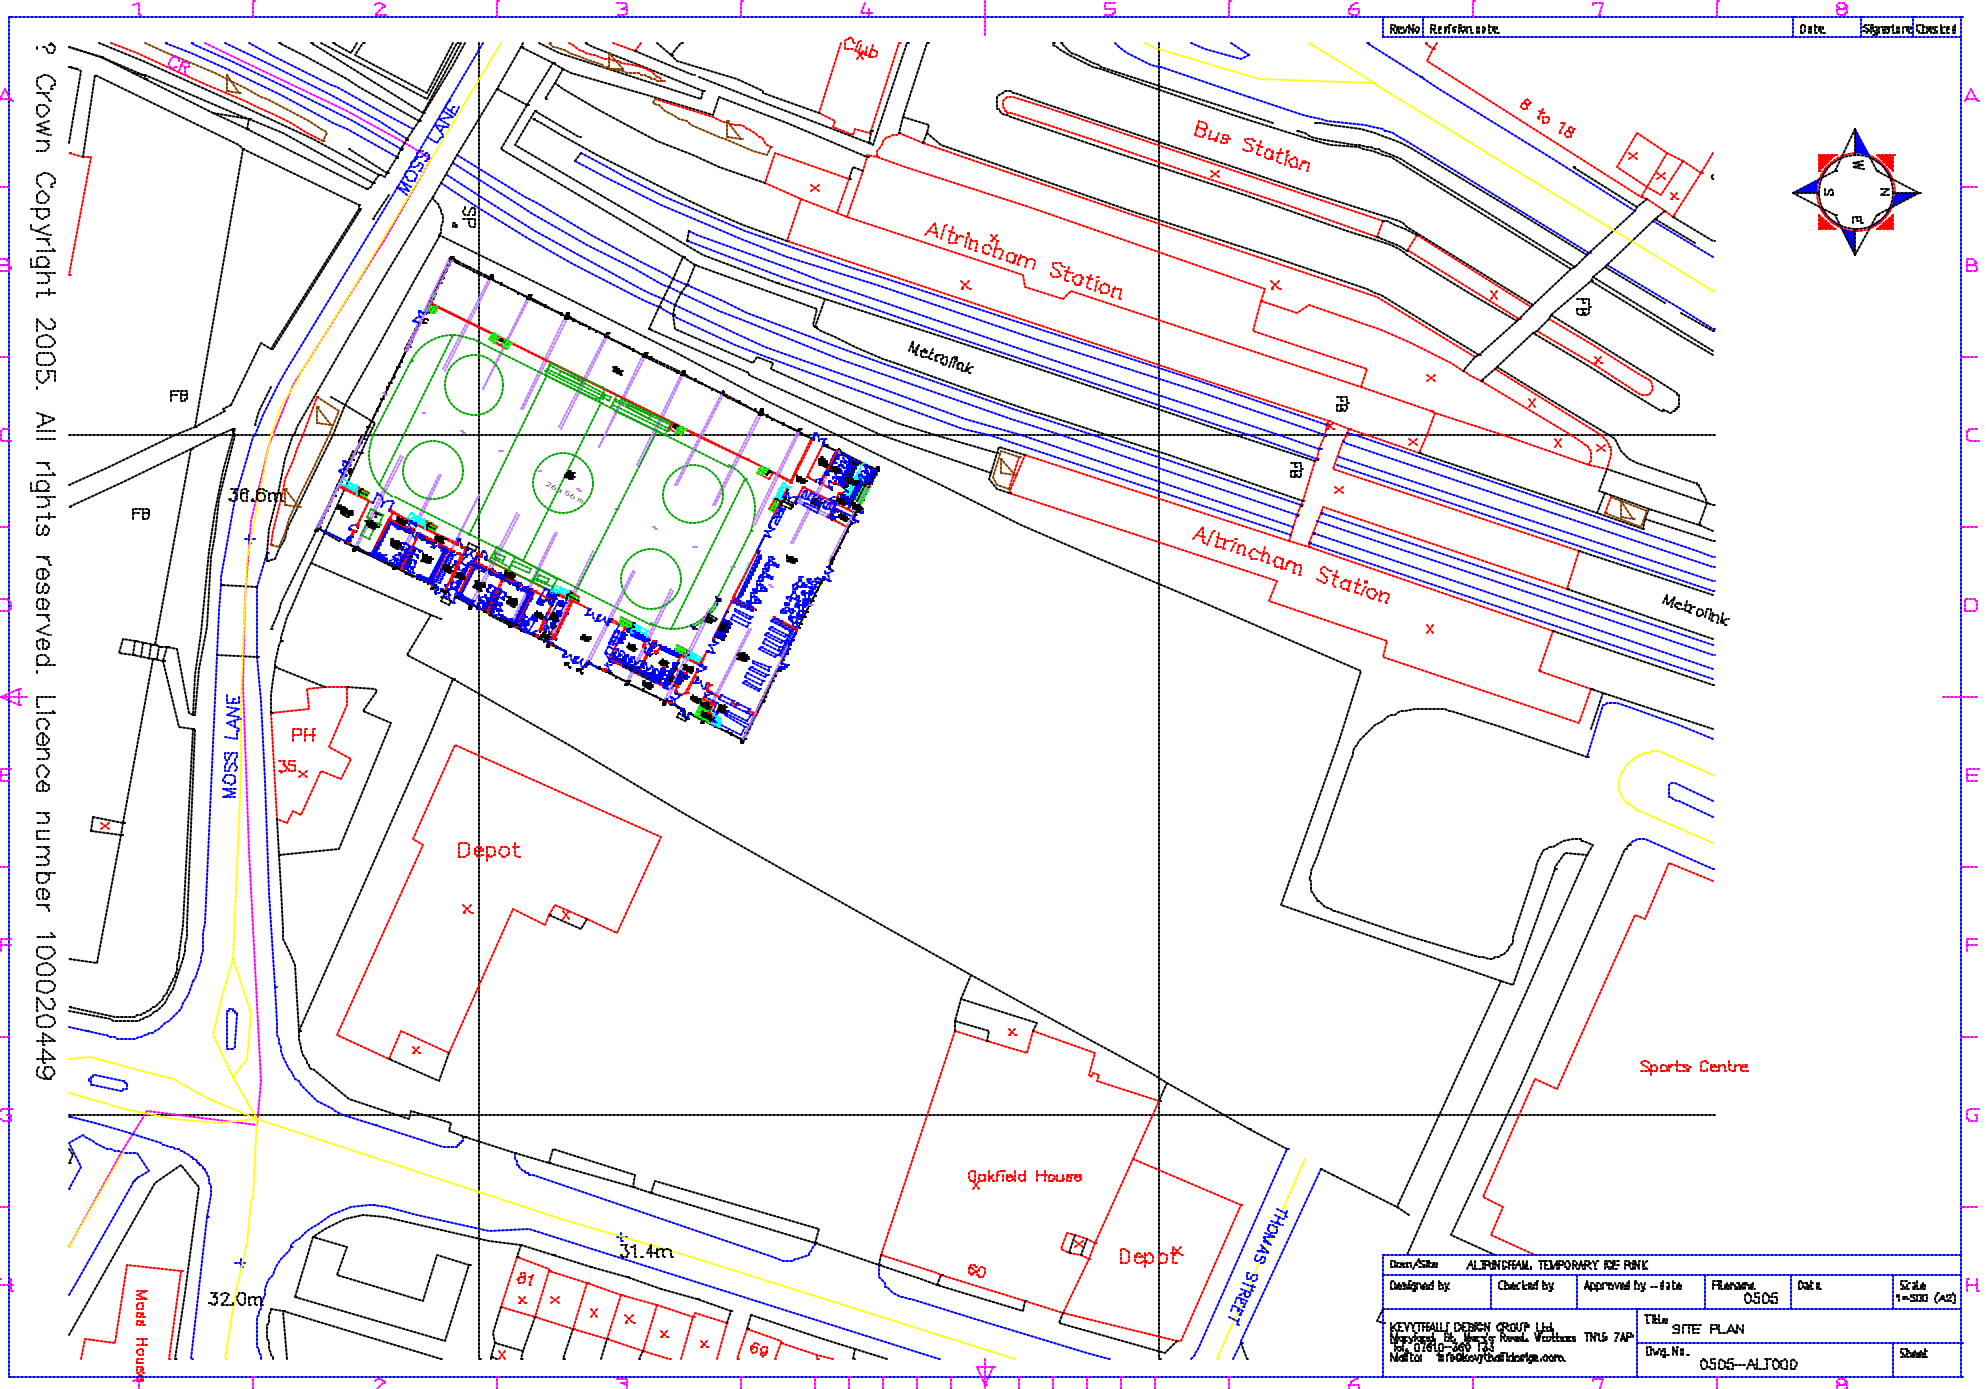


© Crown Copyright 2005. All rights reserved. Licence number 100020449

RevNo. Reference site. Date. Signature Checked

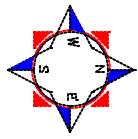

Drawn/Site	ALTRINCHAM, TEMPORARY ICE RINK				Scale	1:500 (A2)
Designed by	Checked by	Approved by - date	Filename	Date		
			0505			
KEYTHALL DESIGN GROUP Ltd. Blythwood, 25, Sneyth Road, Worsley, TRLS 7AP Tel: 0161-260-1100 Mail to: info@keythalldesign.com			Title		SITE PLAN	
			Dwg. No.		0505-ALTR000	
			Sheet			