



1 | 2 | 3 | 4 | 5 | 6 | 7 | 8


Rev No | Revision notes | Date | Signature | Check off

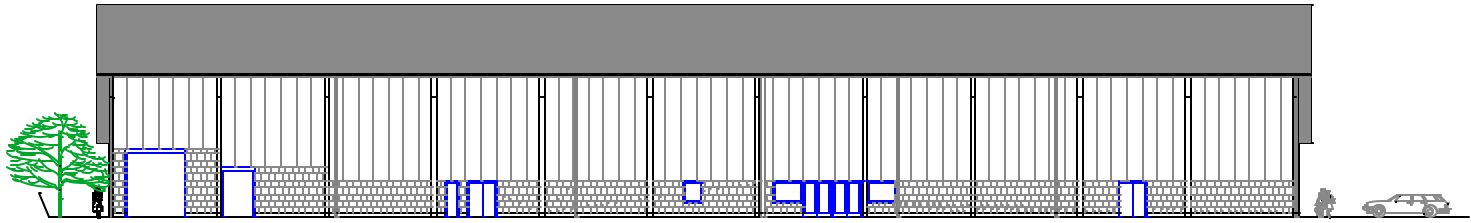


EAST ELEVATION

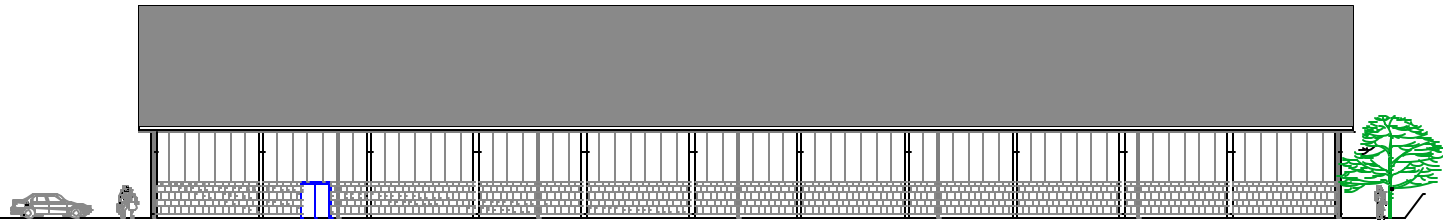

WEST ELEVATION (from railway)

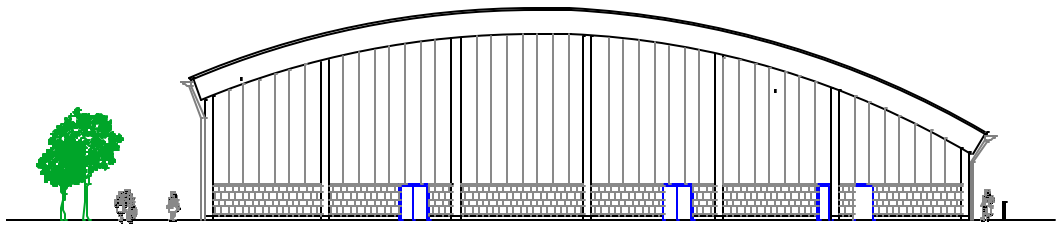

NORTH ELEVATION (from carpark)

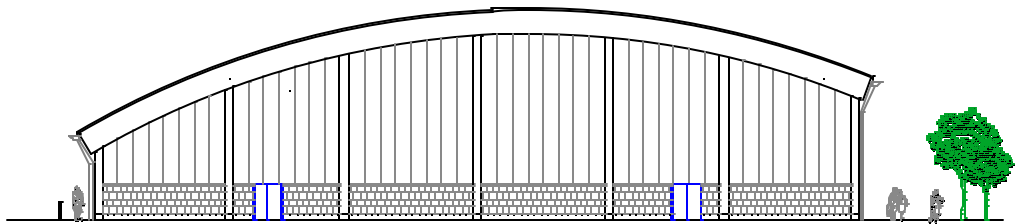

SOUTH ELEVATION (from bridge)

- NOTES**
1. Do not scale this drawing. Stated dimensions are to be taken.
 2. Any inconsistency or discrepancy is to be brought to the attention and resolved by the architect.
 3. All measurements in millimeters.
 4. All materials of finishes according to separate specifications.
 5. Electrical installation has to comply with the latest relevant regulations.
 6. The drainage installation is to be to the Local Authority's satisfaction.
 7. All sizes and measurements to be checked in situ.
 8. The following materials must not be used under any circumstances:
 - high alkaline cement in structural elements.
 - Asbestos products.
 9. Copyright of this drawing reserved by Keycraft Design Group Ltd.

0 1 2 3 4 5 10 METRE
SCALE

JOB: TEMPORARY FACILITY, ALTRINCHAM ICE RINK					
Designed by	Checked by	Approved by - date	Job no.	Date	Scale
			0505	07/10/05	1:200(A2)
Keycraft Design Group Ltd Woodlands, St. Marys Road Worsley, M14 7AP Tel: 07810-300133 Web: info@keycraftdesign.com			SECTIONS		
			Drawing	Rev	
			0505-ALT003		

1 | 2 | 3 | 4 | 5 | 6 | 7 | 8